




Project No. 20: Staldanlæg 9,34 x 11,50 m

Skandwood · W. Kau · Junkerhohlweg 17a · 24939 Flensburg · Arnaborg ApS: Gwen Merle Jarchow-Mauritz · T: + 45 30 35 11 53 · E: info@arnaborg.com

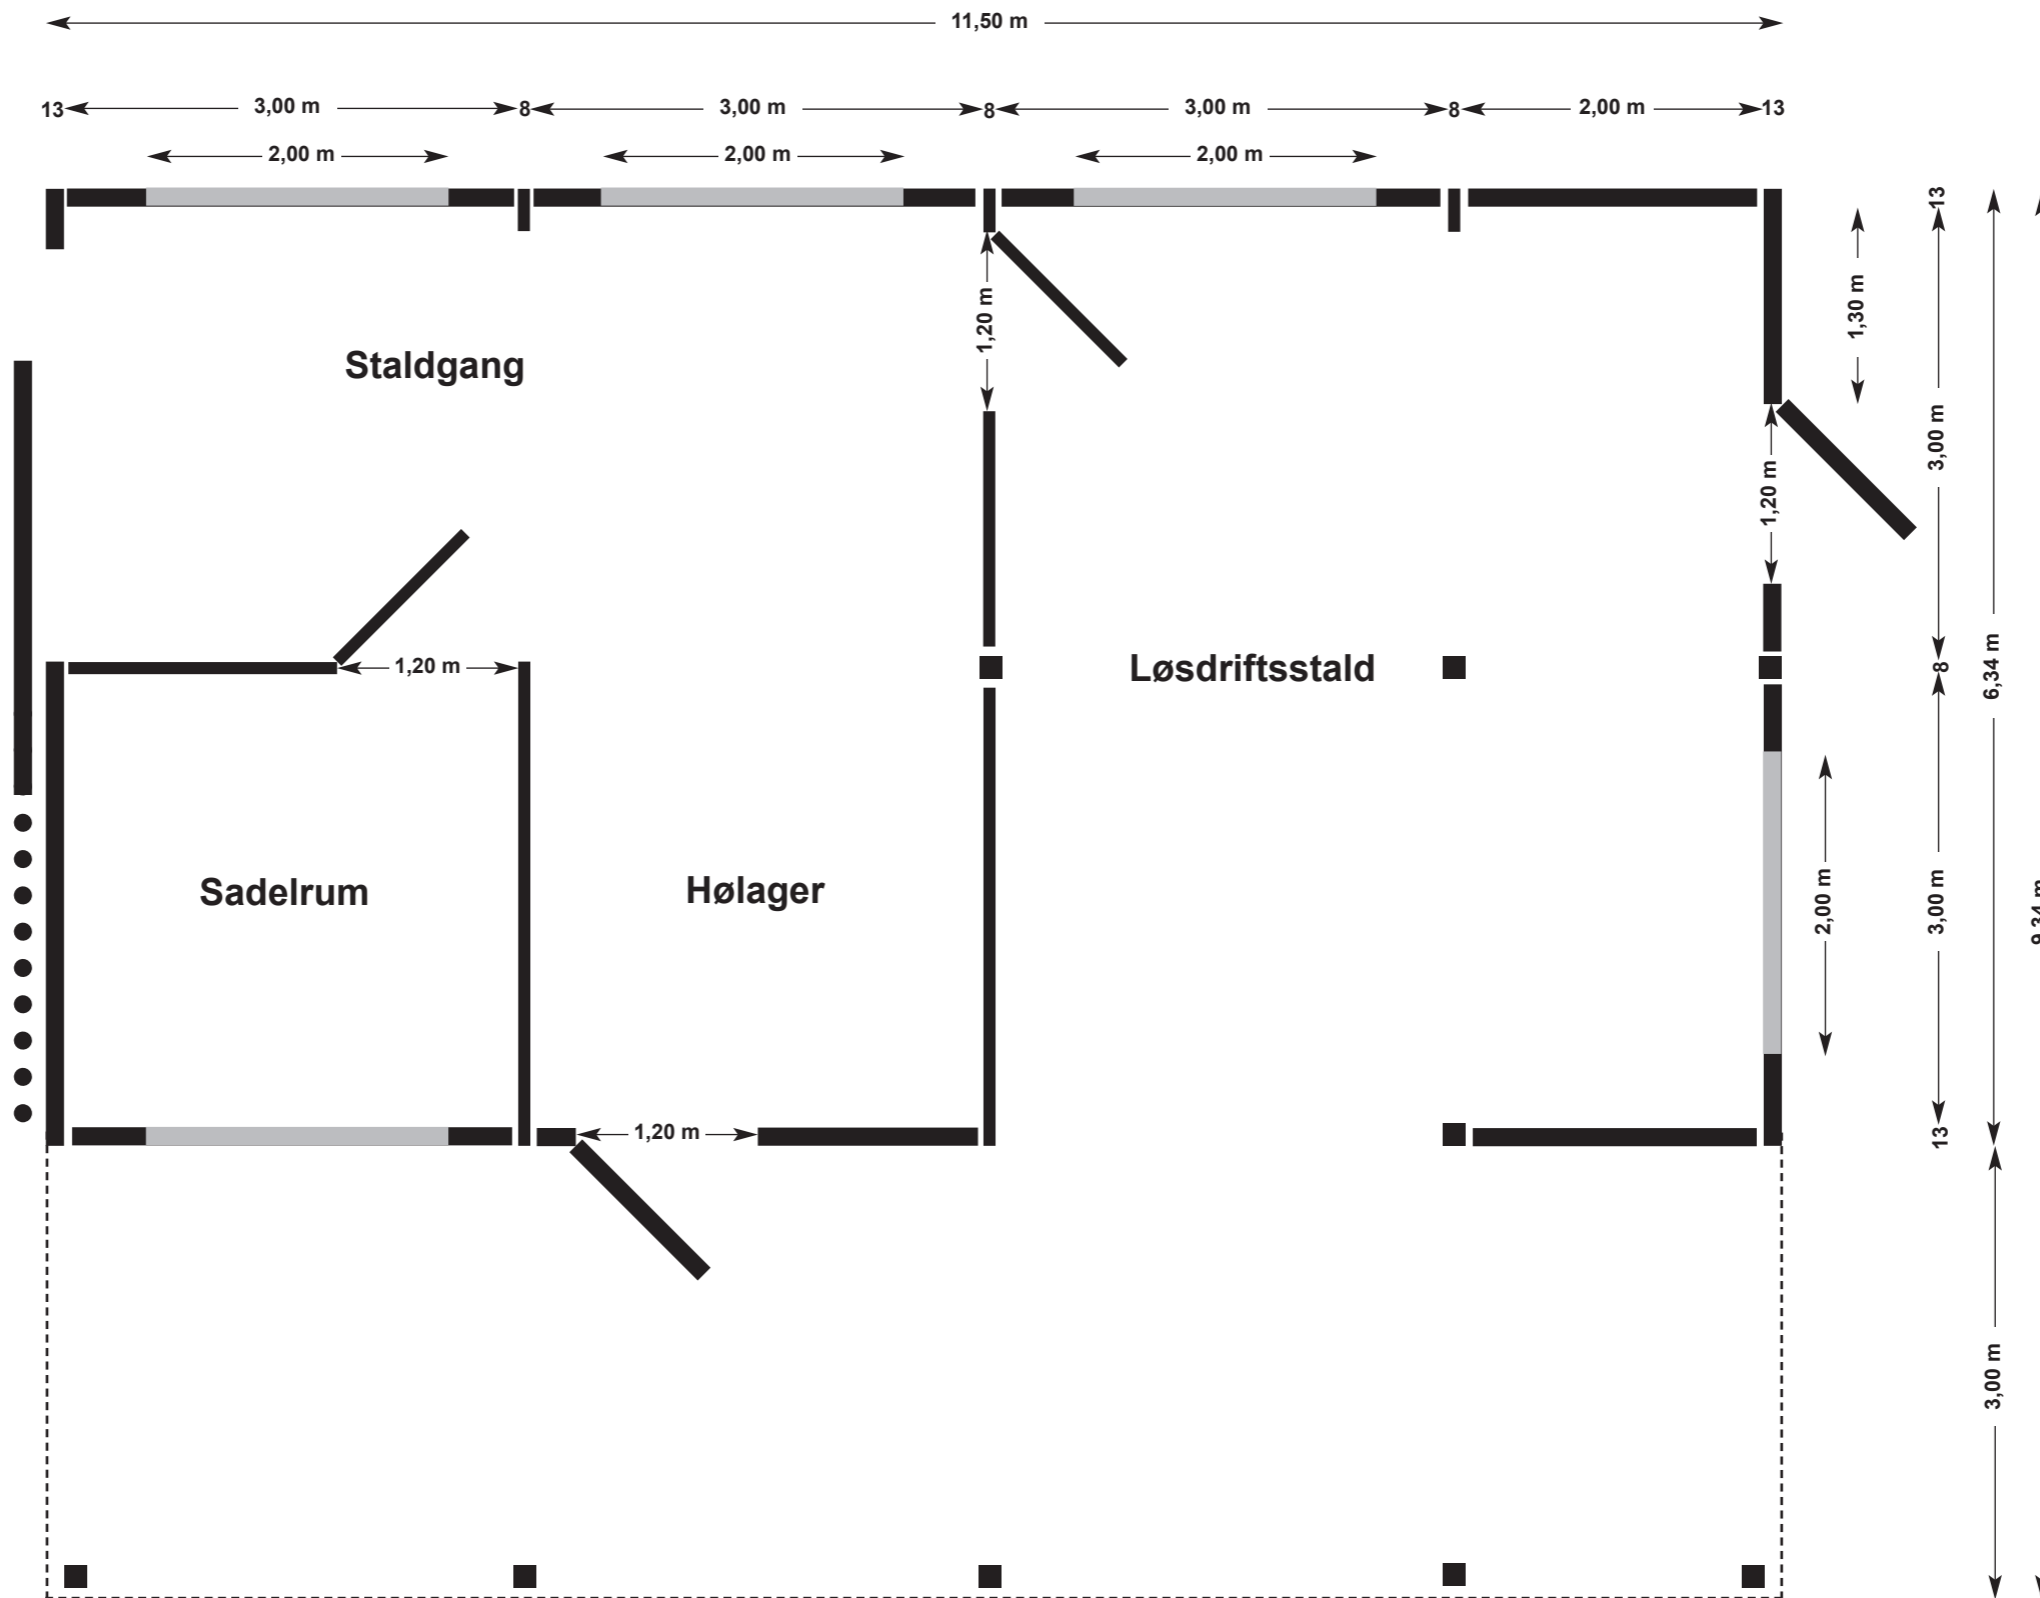

Project No. 20: Staldanlæg 9,34 x 11,50 m

Skandwood · W. Kau · Junkerhohlweg 17a · 24939 Flensburg · Arnaborg ApS: Gwen Merle Jarchow-Mauritz · T: + 45 30 35 11 53 · E: info@arnaborg.com

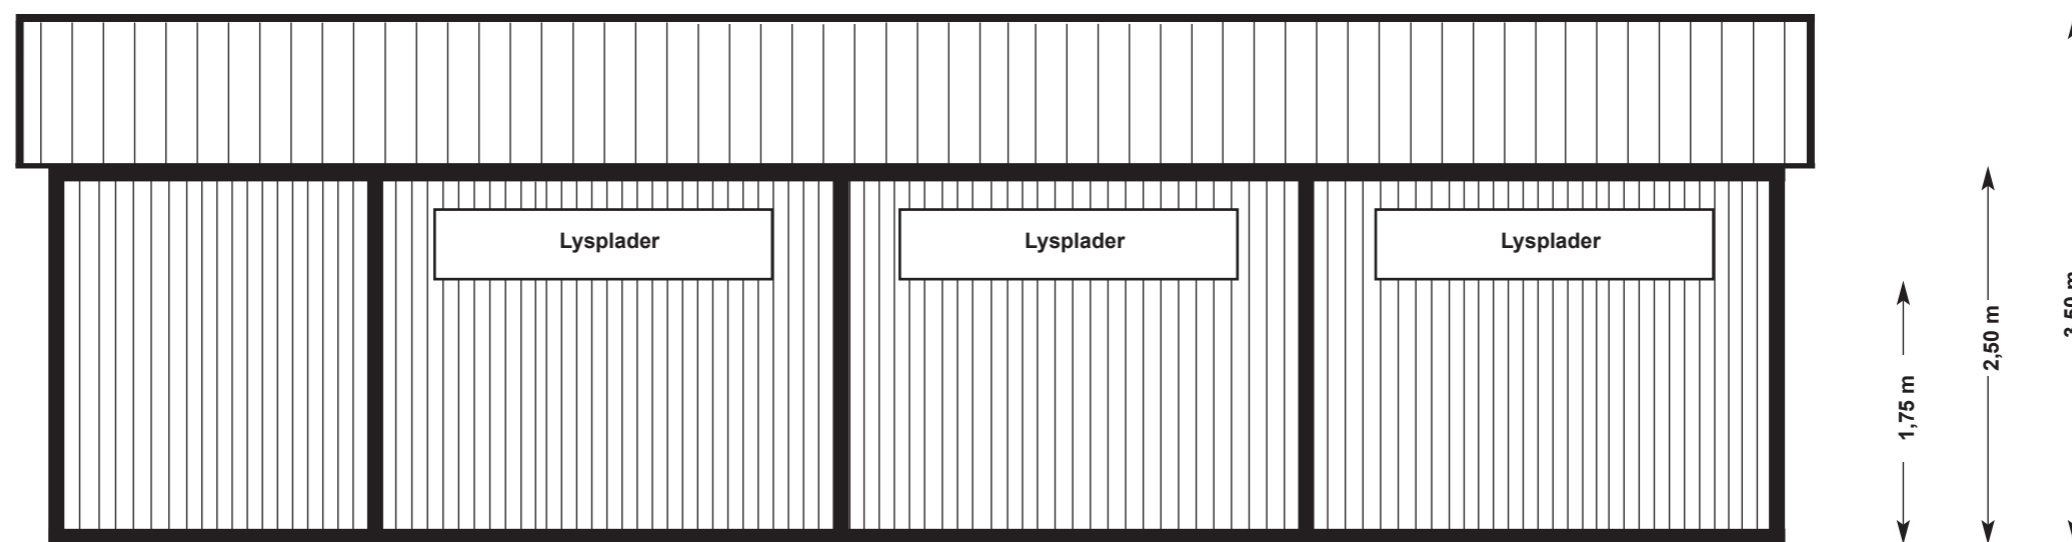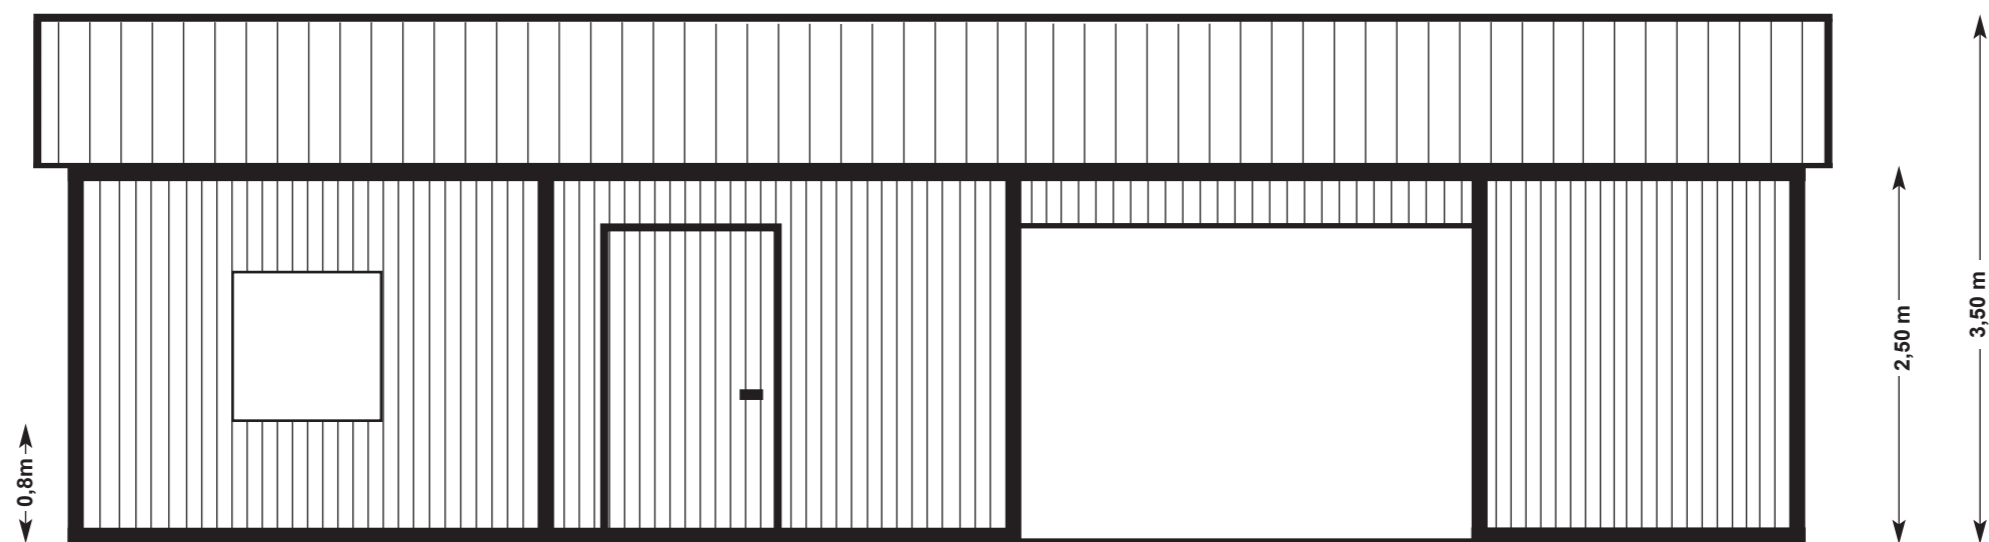

Project No. 20: Staldanlæg 9,34 x 11,50 m

Skandwood · W. Kau · Junkerhohlweg 17a · 24939 Flensburg · Arnaborg ApS: Gwen Merle Jarchow-Mauritz · T: + 45 30 35 11 53 · E: info@arnaborg.com

