


# Project No. 13: Staldanlæg 9,42 x 12,42 m


Skandwood · W. Kau · Junkerholweg 17a · 24939 Flensburg · Arnaborg ApS: Gwen Merle Jarchow-Mauritz · T: + 45 30 35 11 53 · E: info@arnaborg.com

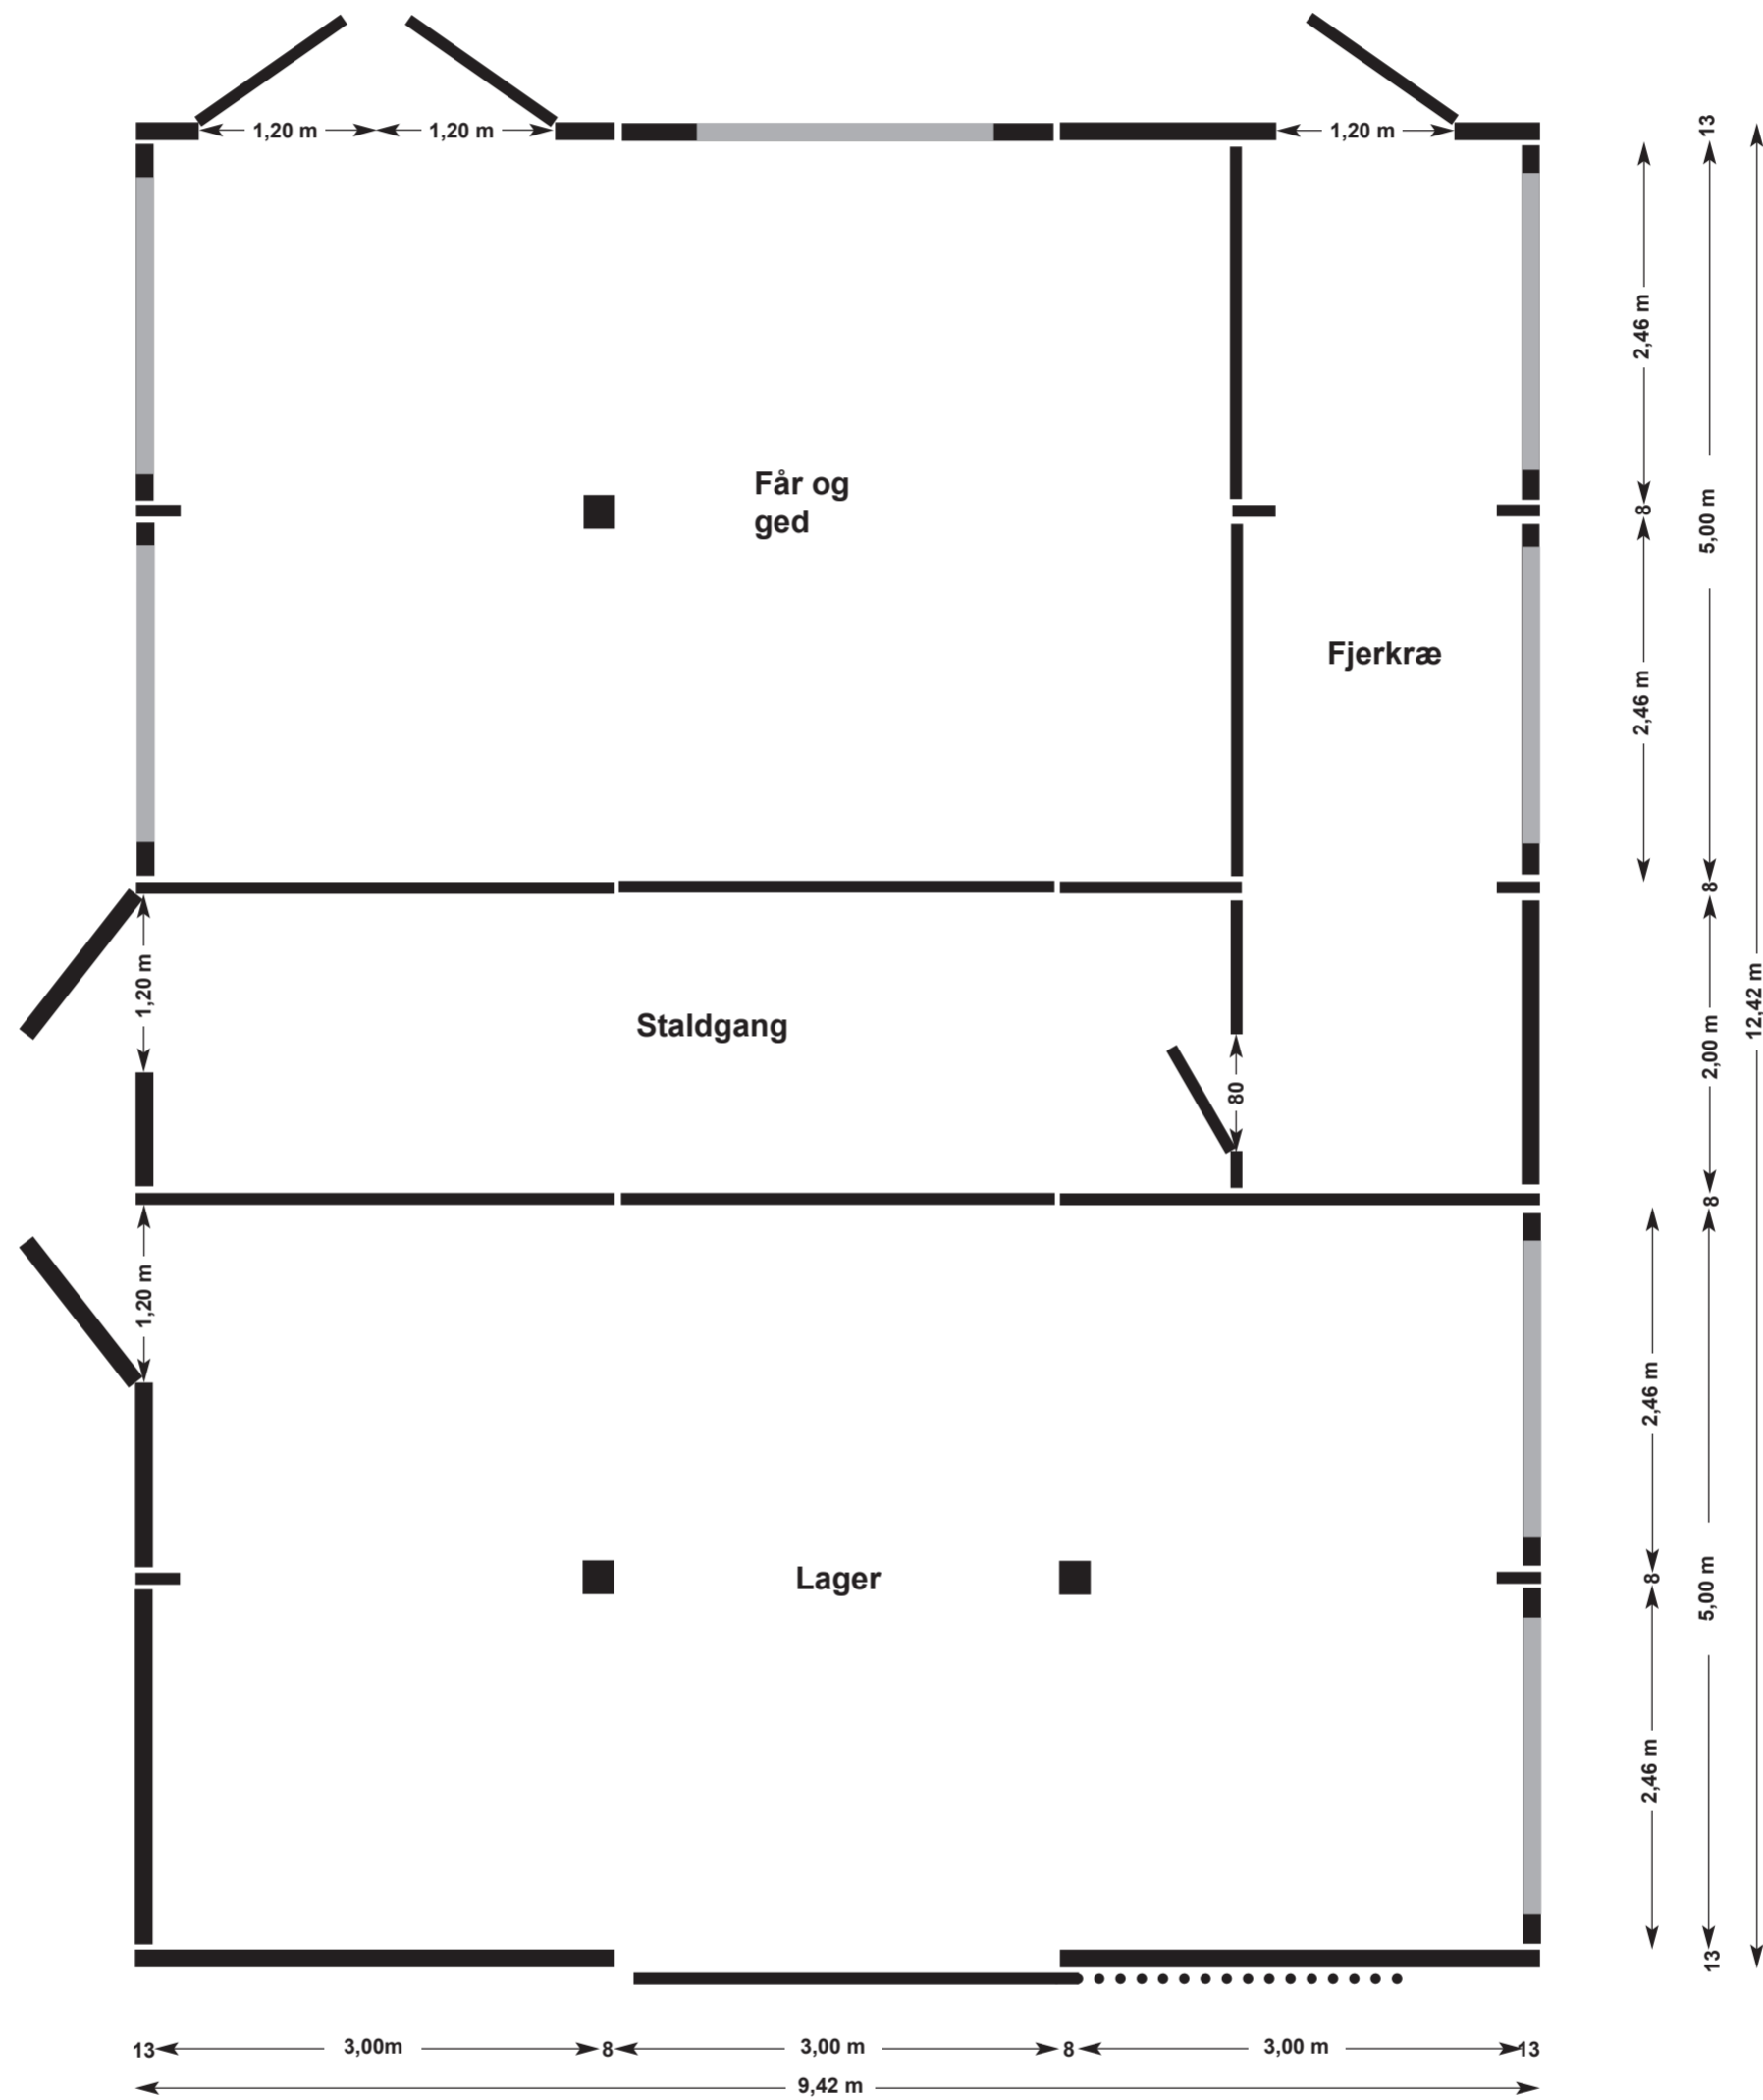


# Project No. 13: Staldanlæg 9,42 x 12,42 m

Skandwood · W. Kau · Junkerholweg 17a · 24939 Flensburg · Arnaborg ApS: Gwen Merle Jarchow-Mauritz · T: + 45 30 35 11 53 · E: info@arnaborg.com

## Forfra

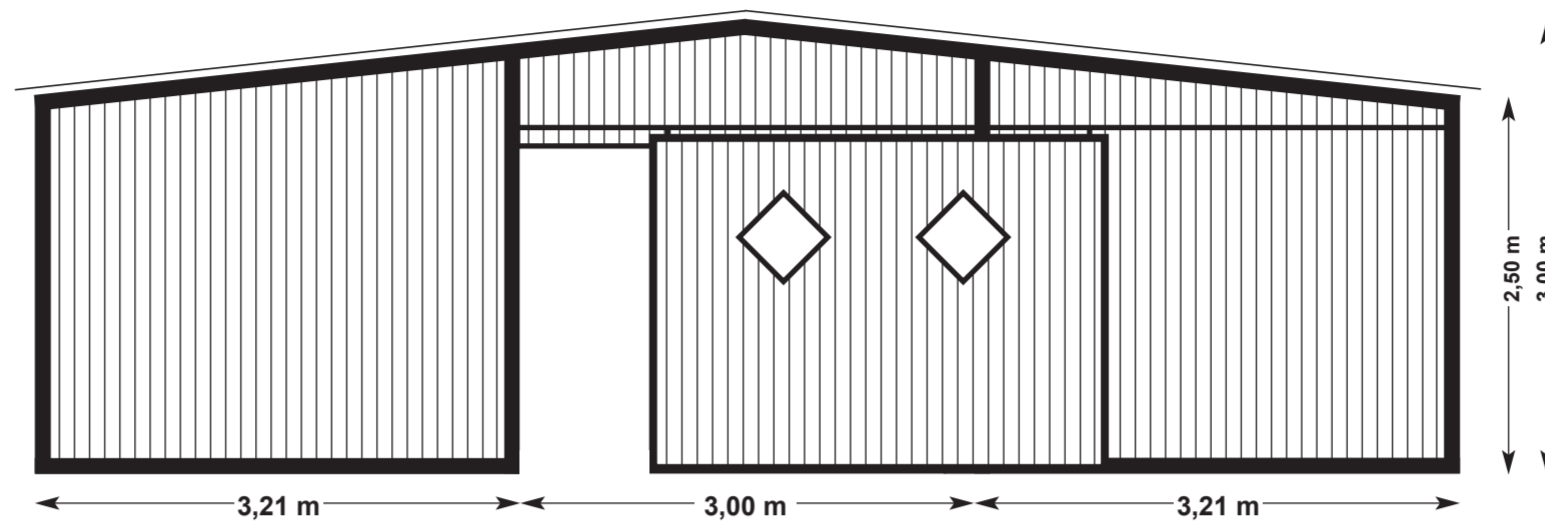

## Bagfra

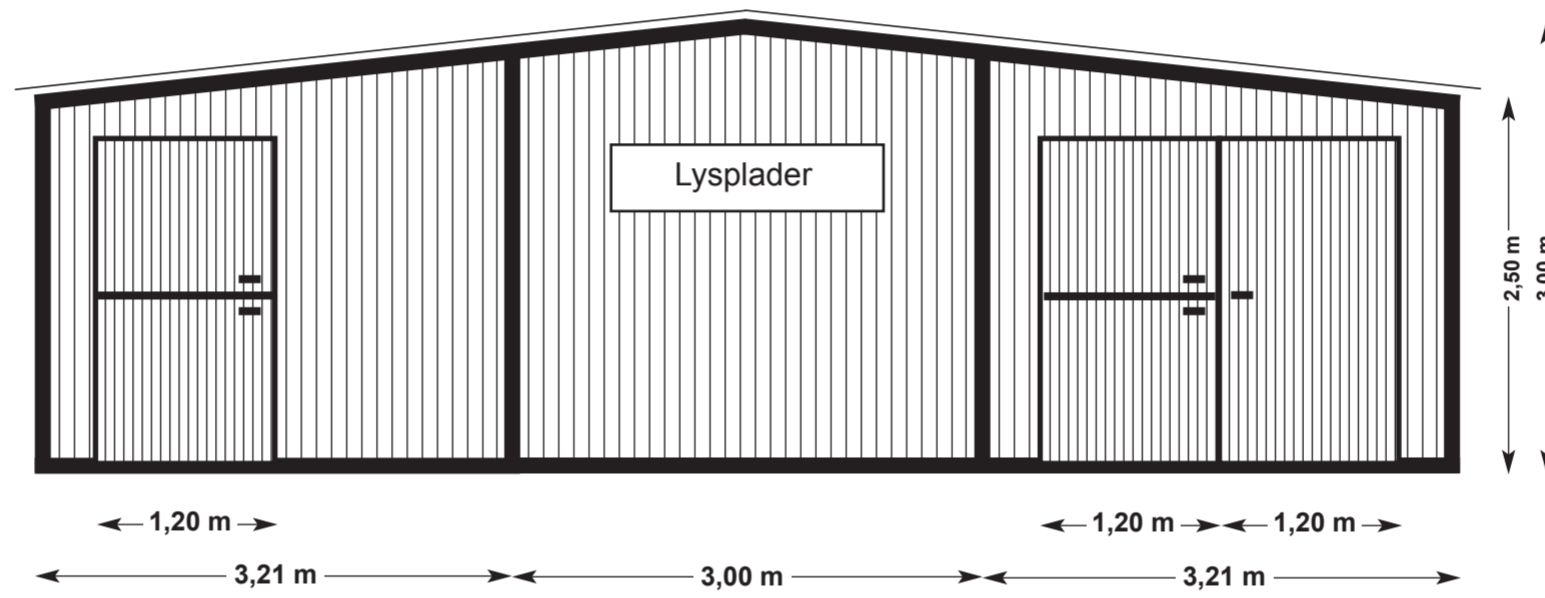

## Set fra siden

