


Project No. 15: Staldanlæg 9,42 x 10,92 m


Skandwood · W. Kau · Junkerholweg 17a · 24939 Flensburg · Arnaborg ApS: Gwen Merle Jarchow-Mauritz · T: + 45 30 35 11 53 · E: info@arnaborg.com

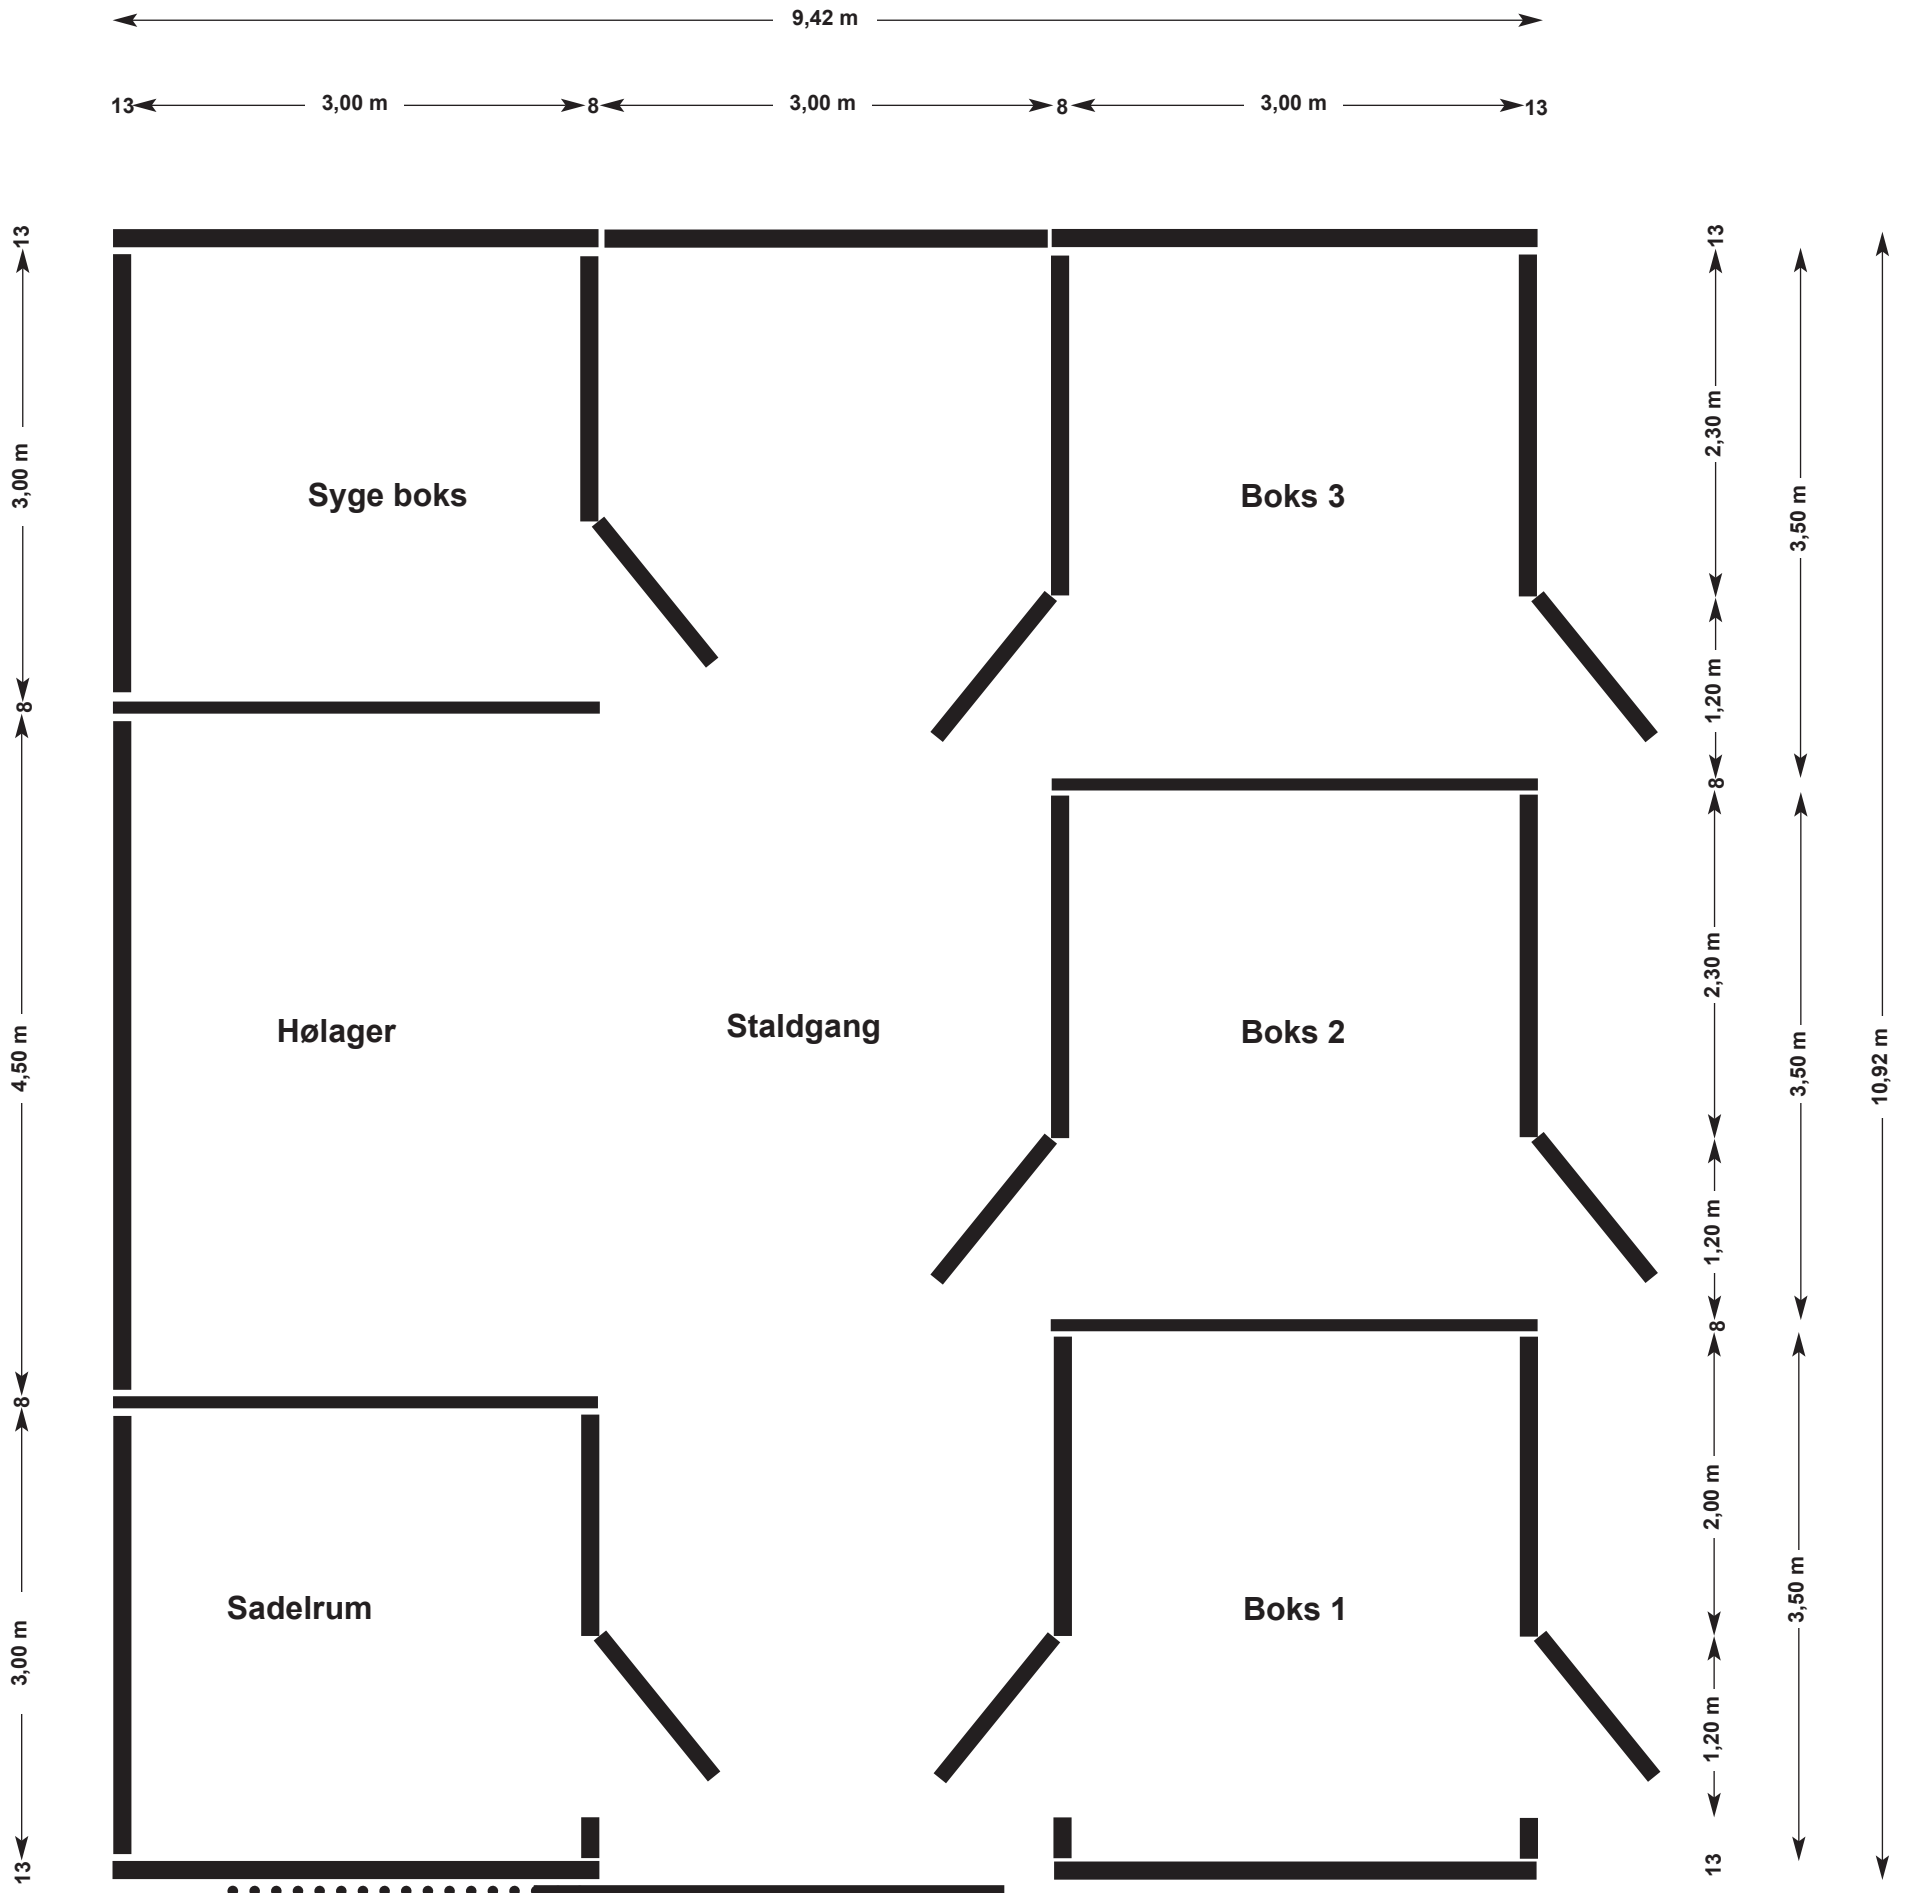


Project No. 15: Staldanlæg 9,42 x 10,92 m

Skandwood · W. Kau · Junkerholweg 17a · 24939 Flensburg · Arnaborg ApS: Gwen Merle Jarchow-Mauritz · T: + 45 30 35 11 53 · E: info@arnaborg.com

Forfra

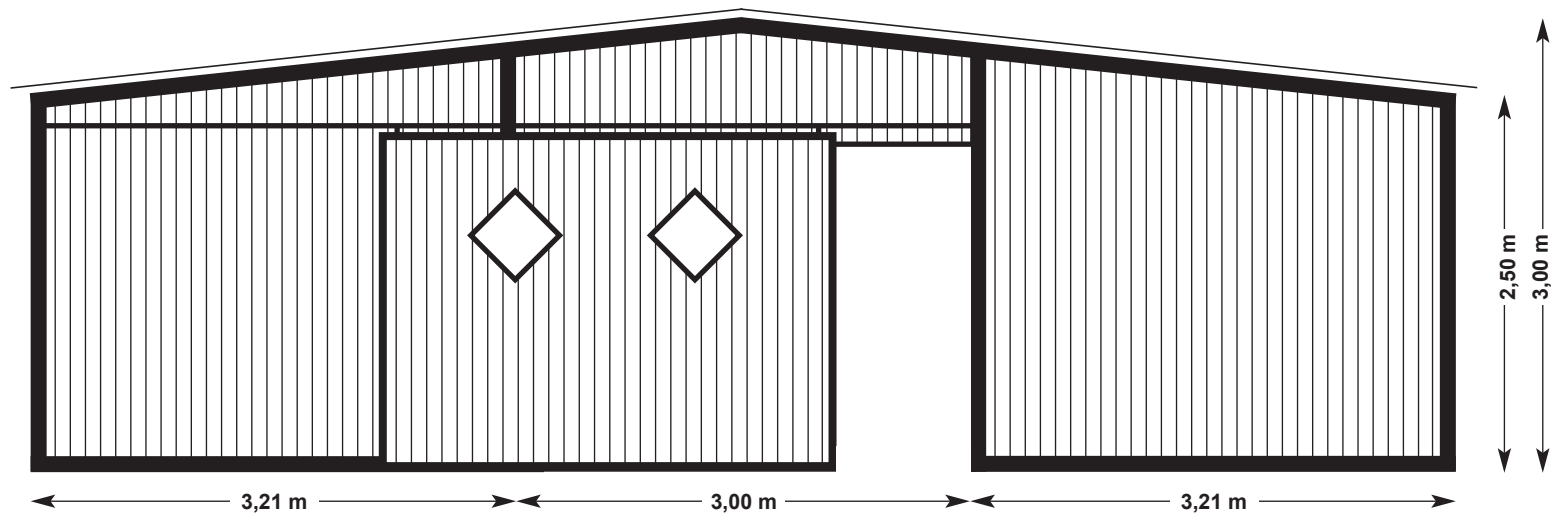


Bagfra

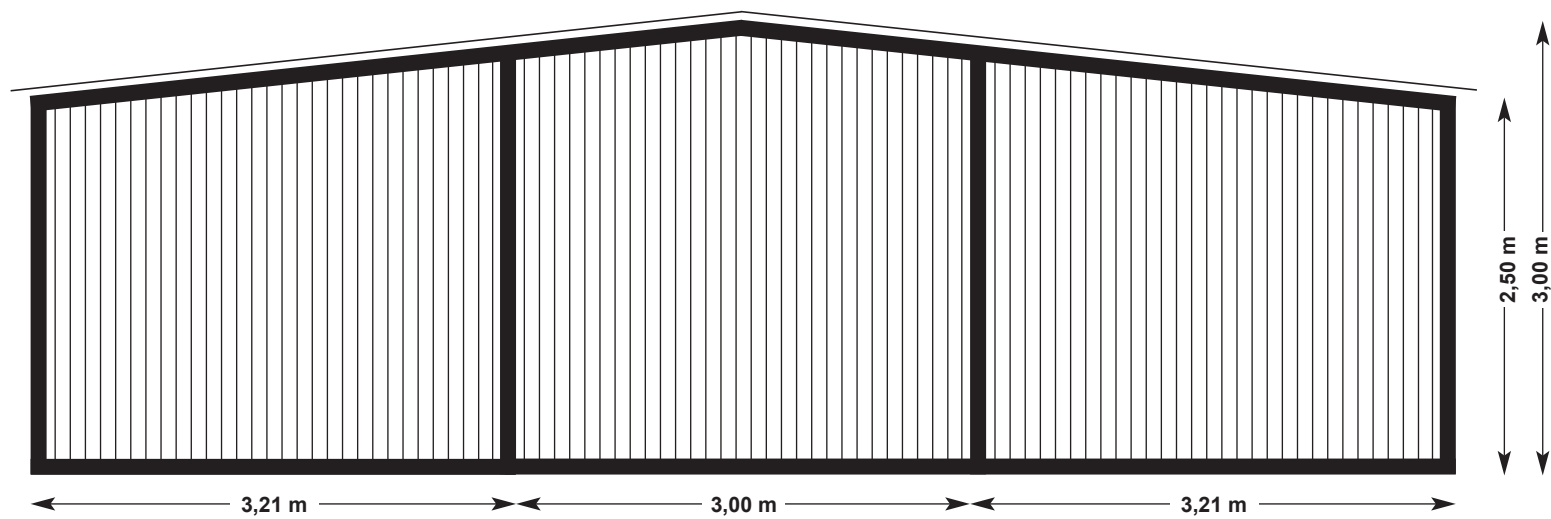

Project No. 15: Staldanlæg 9,42 x 10,92 m

Skandwood · W. Kau · Junkerholweg 17a · 24939 Flensburg · Arnaborg ApS: Gwen Merle Jarchow-Mauritz · T: + 45 30 35 11 53 · E: info@arnaborg.com

Set fra siden

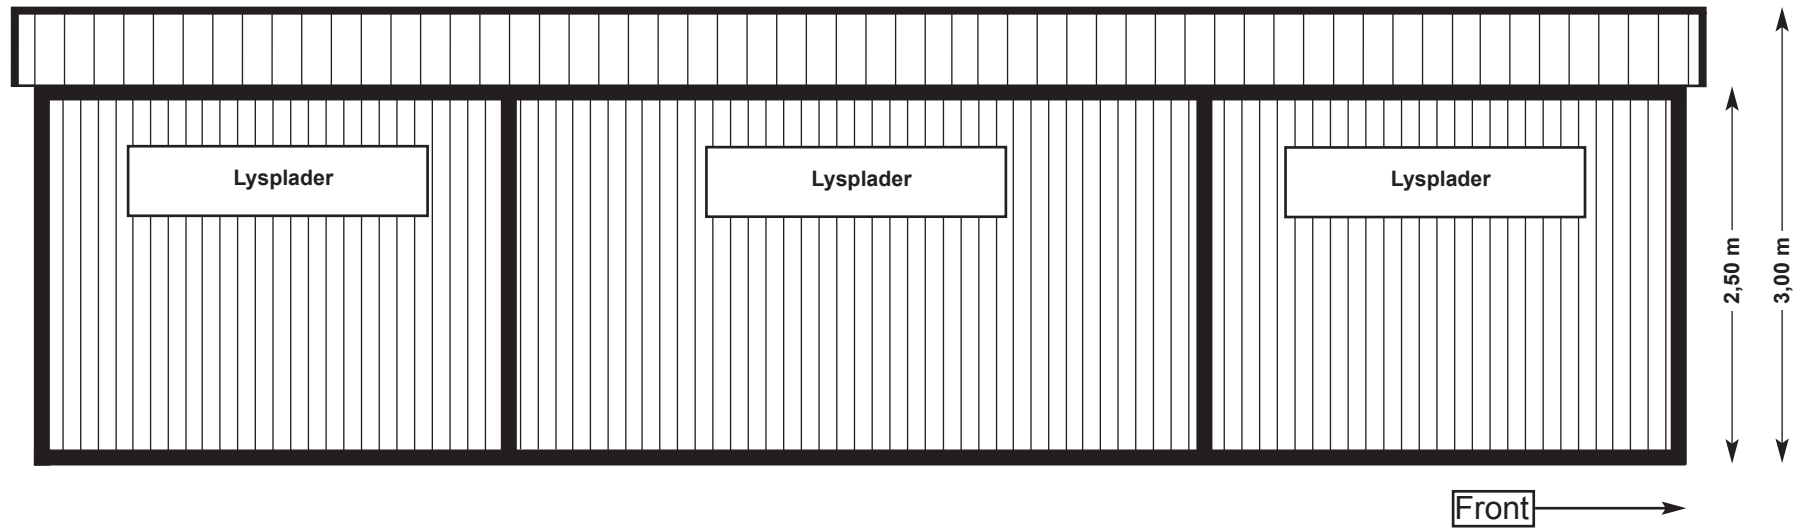

eitenansicht rechts

