


# Project No. 36: Løsdriftsstald 12,50 x 12,42 m



Skandwood · W. Kau · Junkerhohlweg 17a · 24939 Flensburg · Arnaborg ApS: Gwen Merle Jarchow-Mauritz · T: + 45 30 35 11 53 · E: info@arnaborg.com

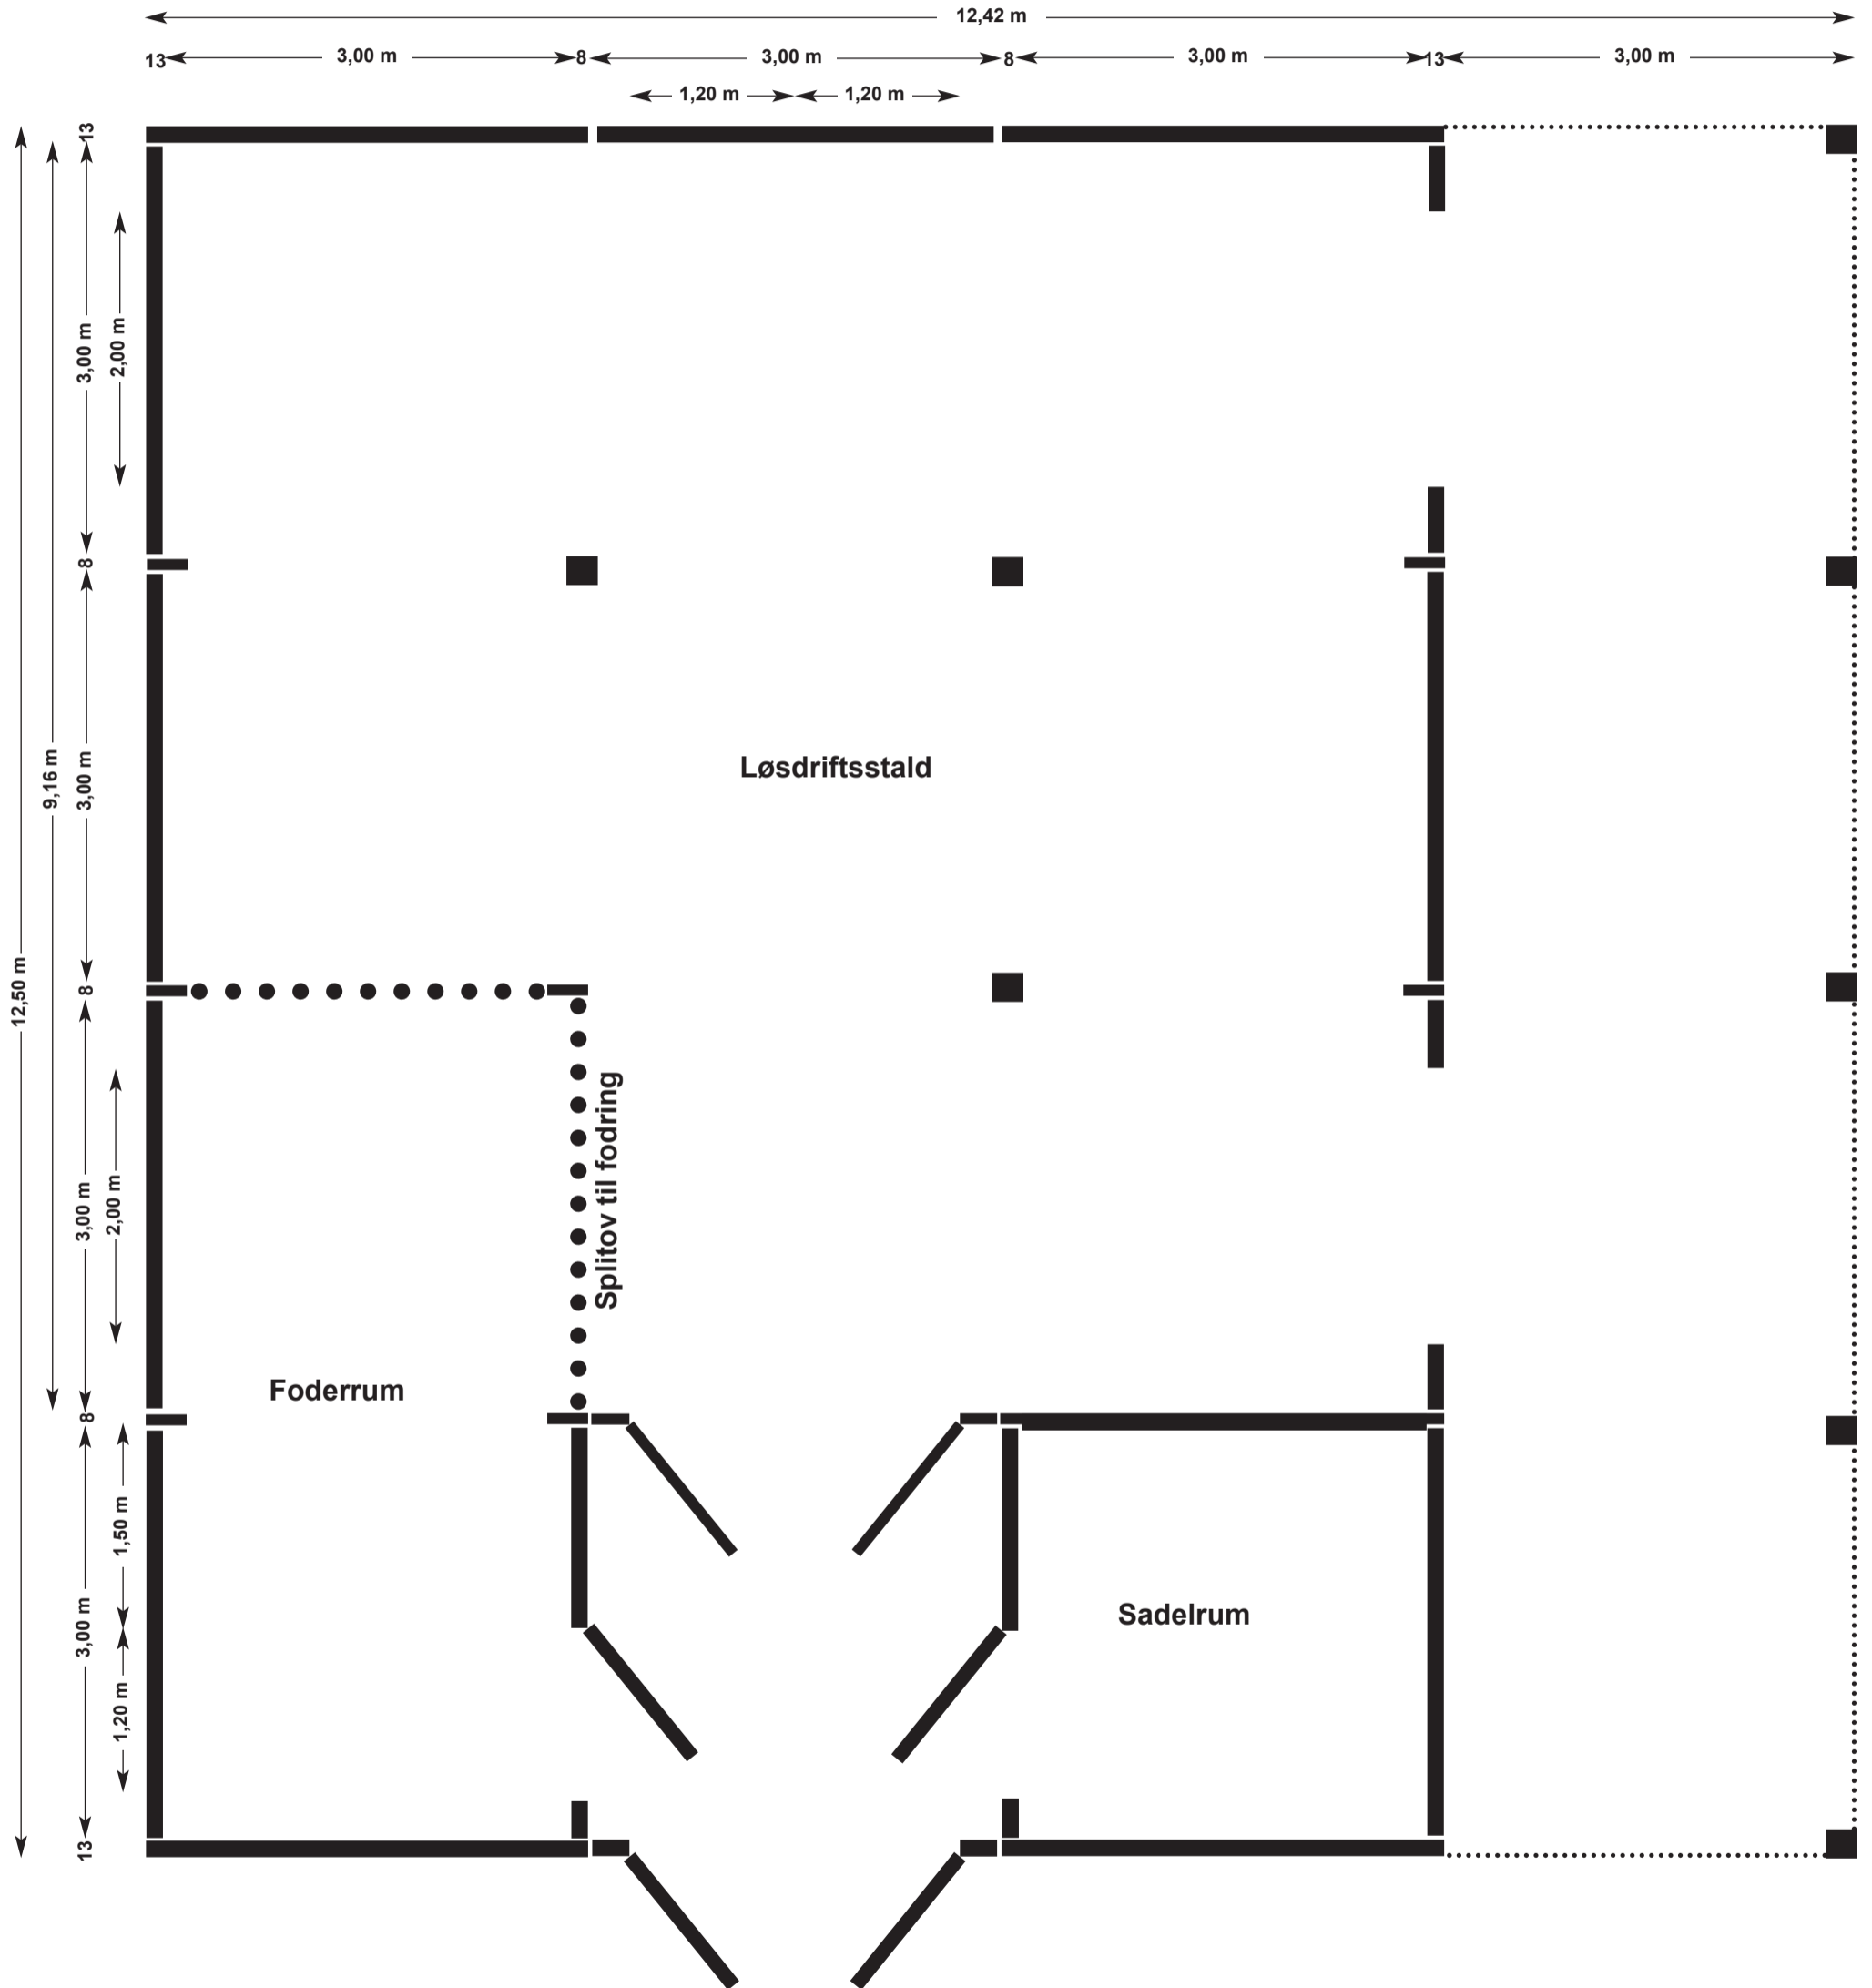

# Project No. 36: Løsdriftsstald 12,50 x 12,42 m

Skandwood · W. Kau · Junkerhohlweg 17a · 24939 Flensburg · Arnaborg ApS: Gwen Merle Jarchow-Mauritz · T: + 45 30 35 11 53 · E: info@arnaborg.com


## Set fra siden

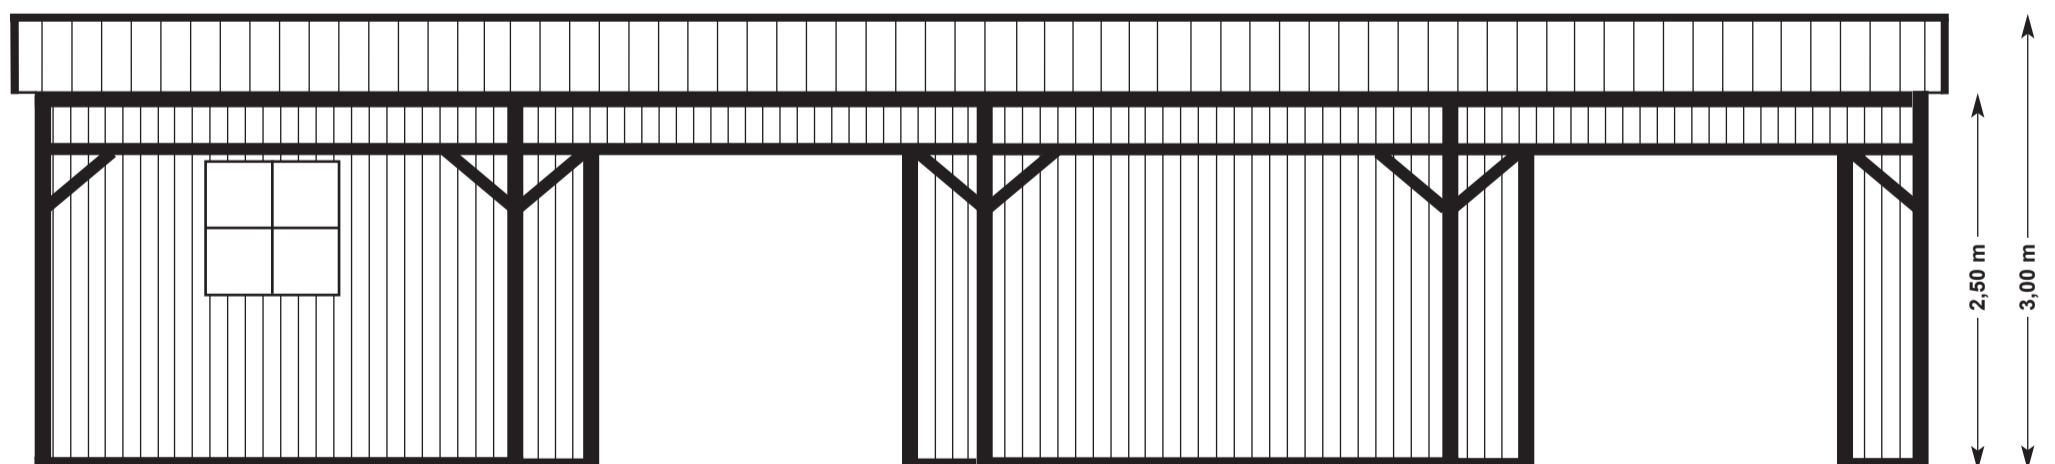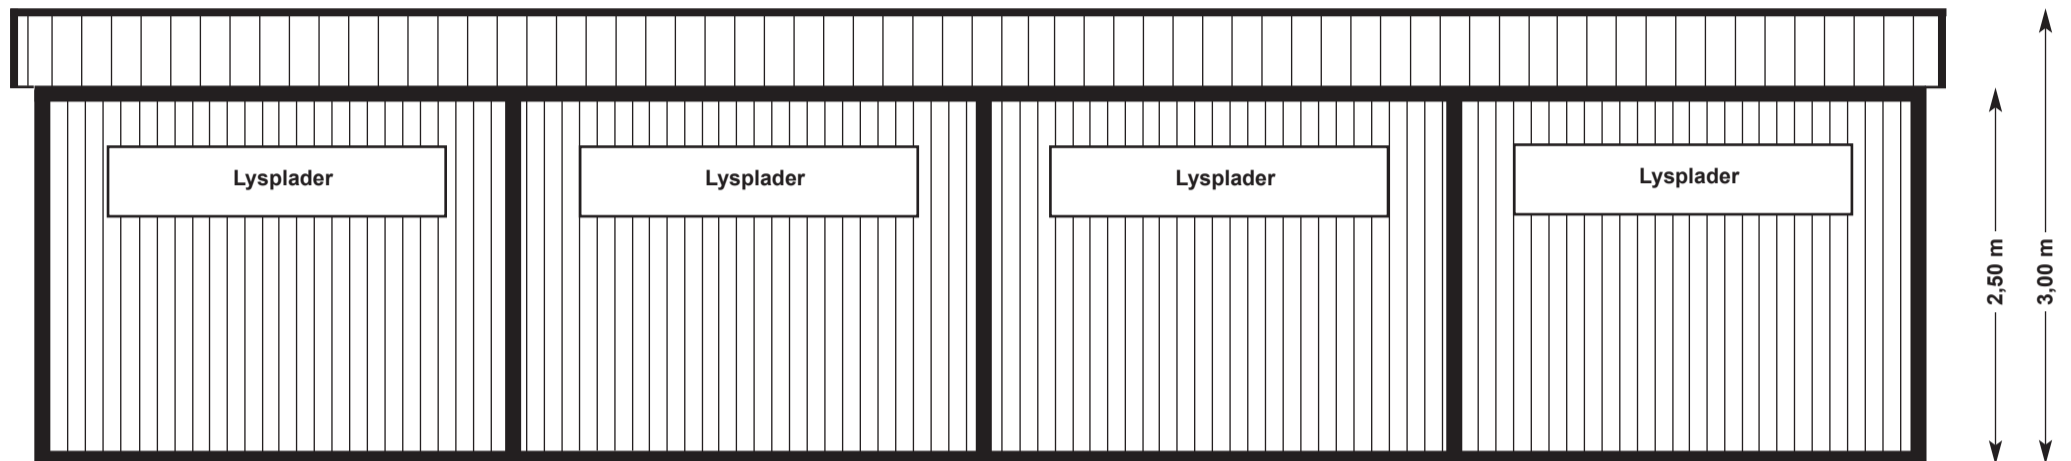

# Project No. 36: Løsdriftsstald 12,50 x 12,42 m

Skandwood · W. Kau · Junkerhohlweg 17a · 24939 Flensburg · Arnaborg ApS: Gwen Merle Jarchow-Mauritz · T: + 45 30 35 11 53 · E: info@arnaborg.com

## Forfra

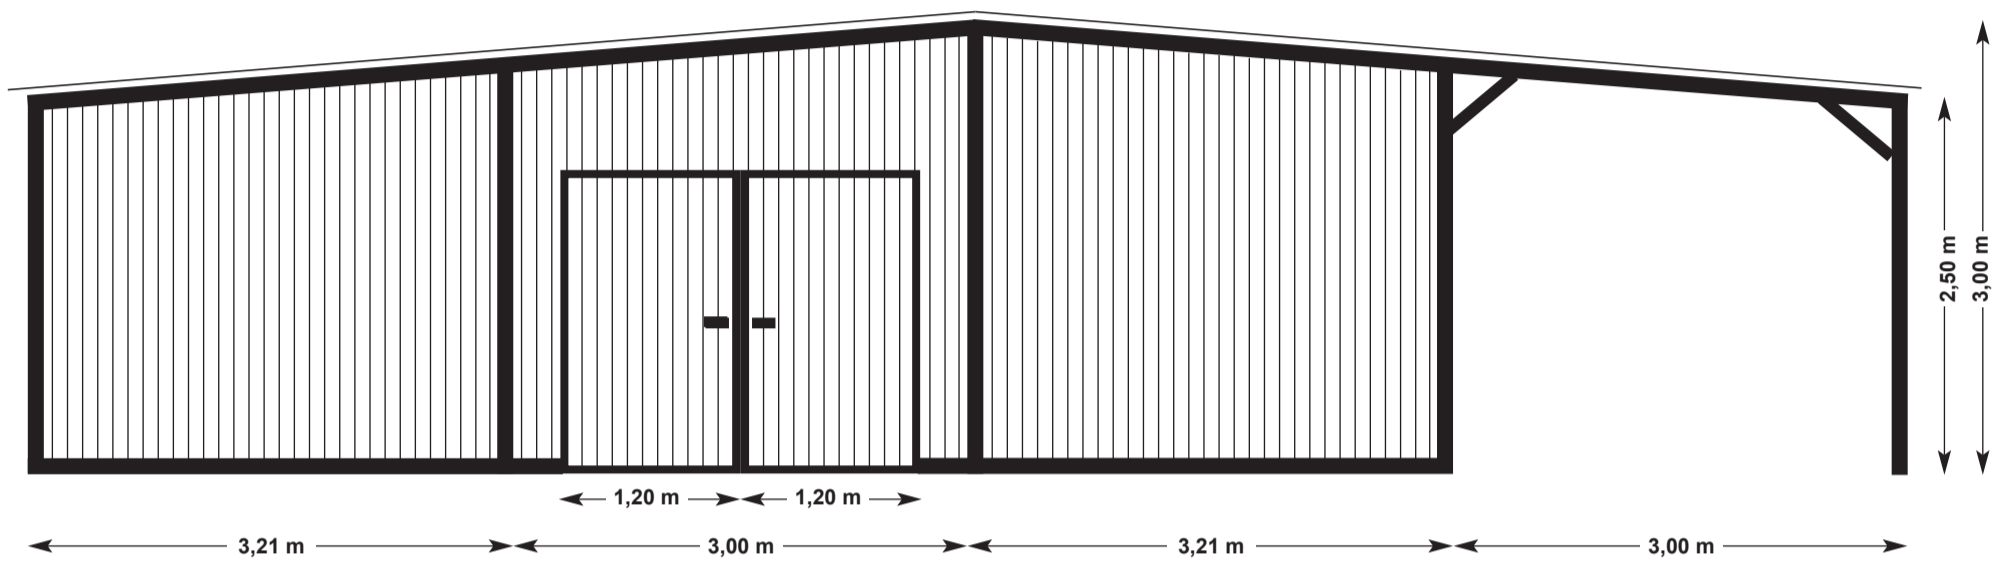

## Bagfra

